


DEPARTMENT OF THE ARMY, SOUTH ATLANTIC DISTRICT ENGINEERING  
CORPS OF ENGINEERS, 611 SOUTH COBB DRIVE, MARIETTA, GA. 30061

Req. No. 08-123-ENG-149-78

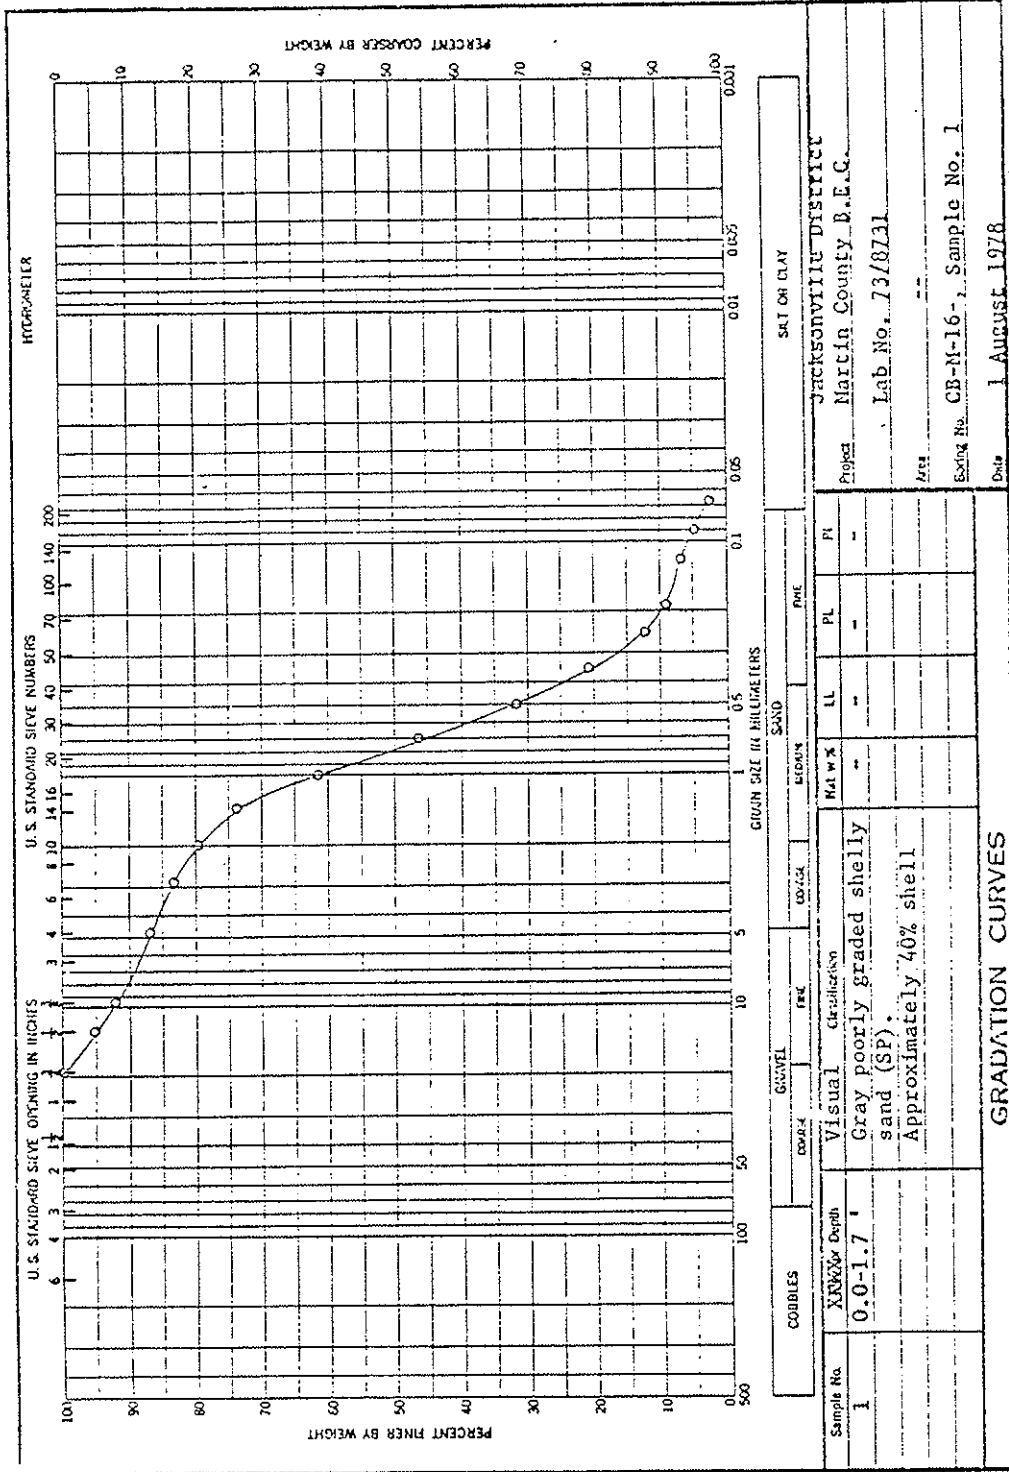

ENG FORM 2087  
1 MAY 63