


DEPARTMENT OF THE ARMY, SOUTH ATLANTIC DIVISION LABORATORY  
CORPS OF ENGINEERS, 611 SOUTH COBB DRIVE, MARIETTA, GA. 30061

WORK ORDER NO. 1312  
Req. No. 08-123-ENG-147-78  
REF. REQ. GM 78-141

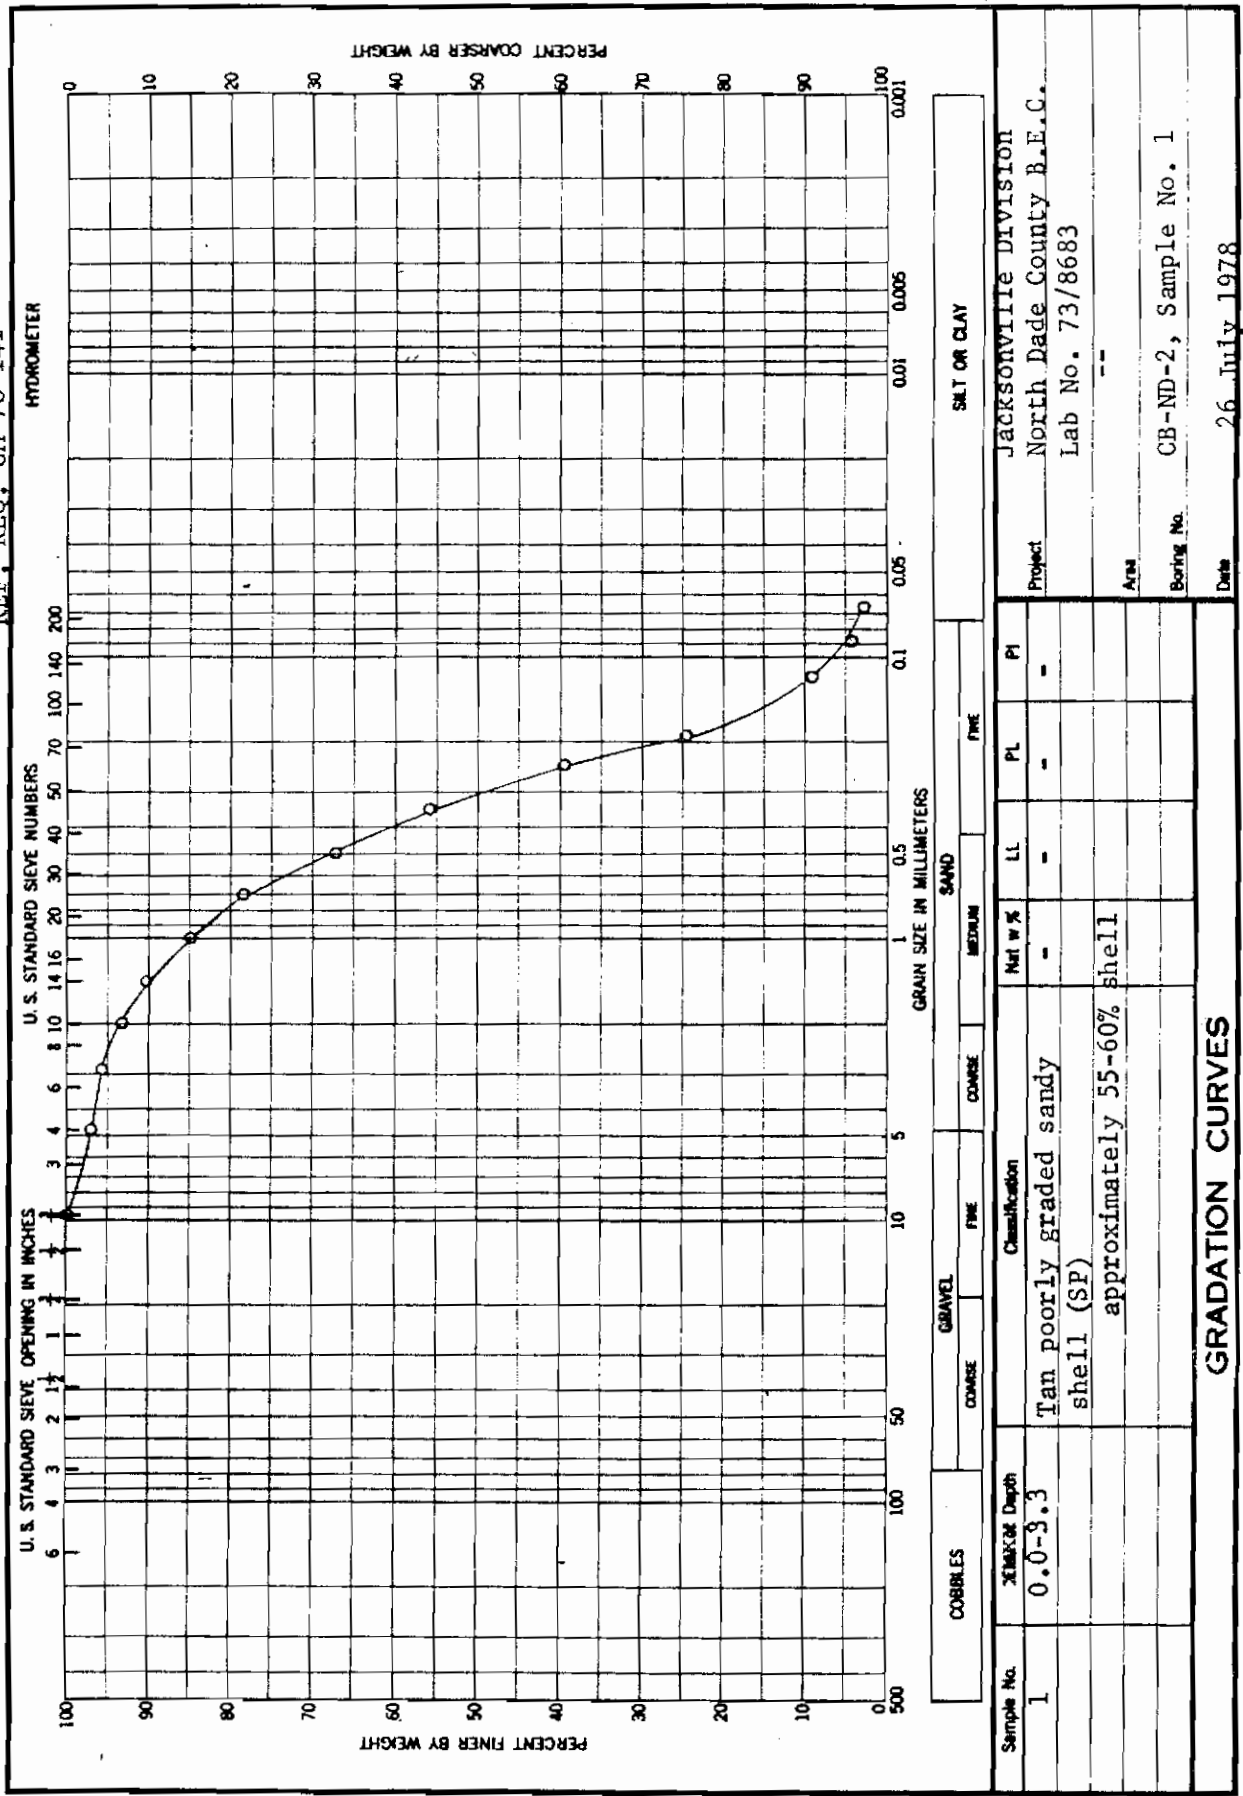

ENG FORM 2087  
1 MAY 63