


WORK ORDER NO. 2152
 Req. No. 08-123-ENG-80-0071
 Ref Reqn GM 80-56

DEPARTMENT OF THE ARMY, SOUTH ATLANTIC DIVISION LABORATORY
 CORPS OF ENGINEERS, 611 SOUTH COBB DRIVE, MARIETTA, GA. 30061

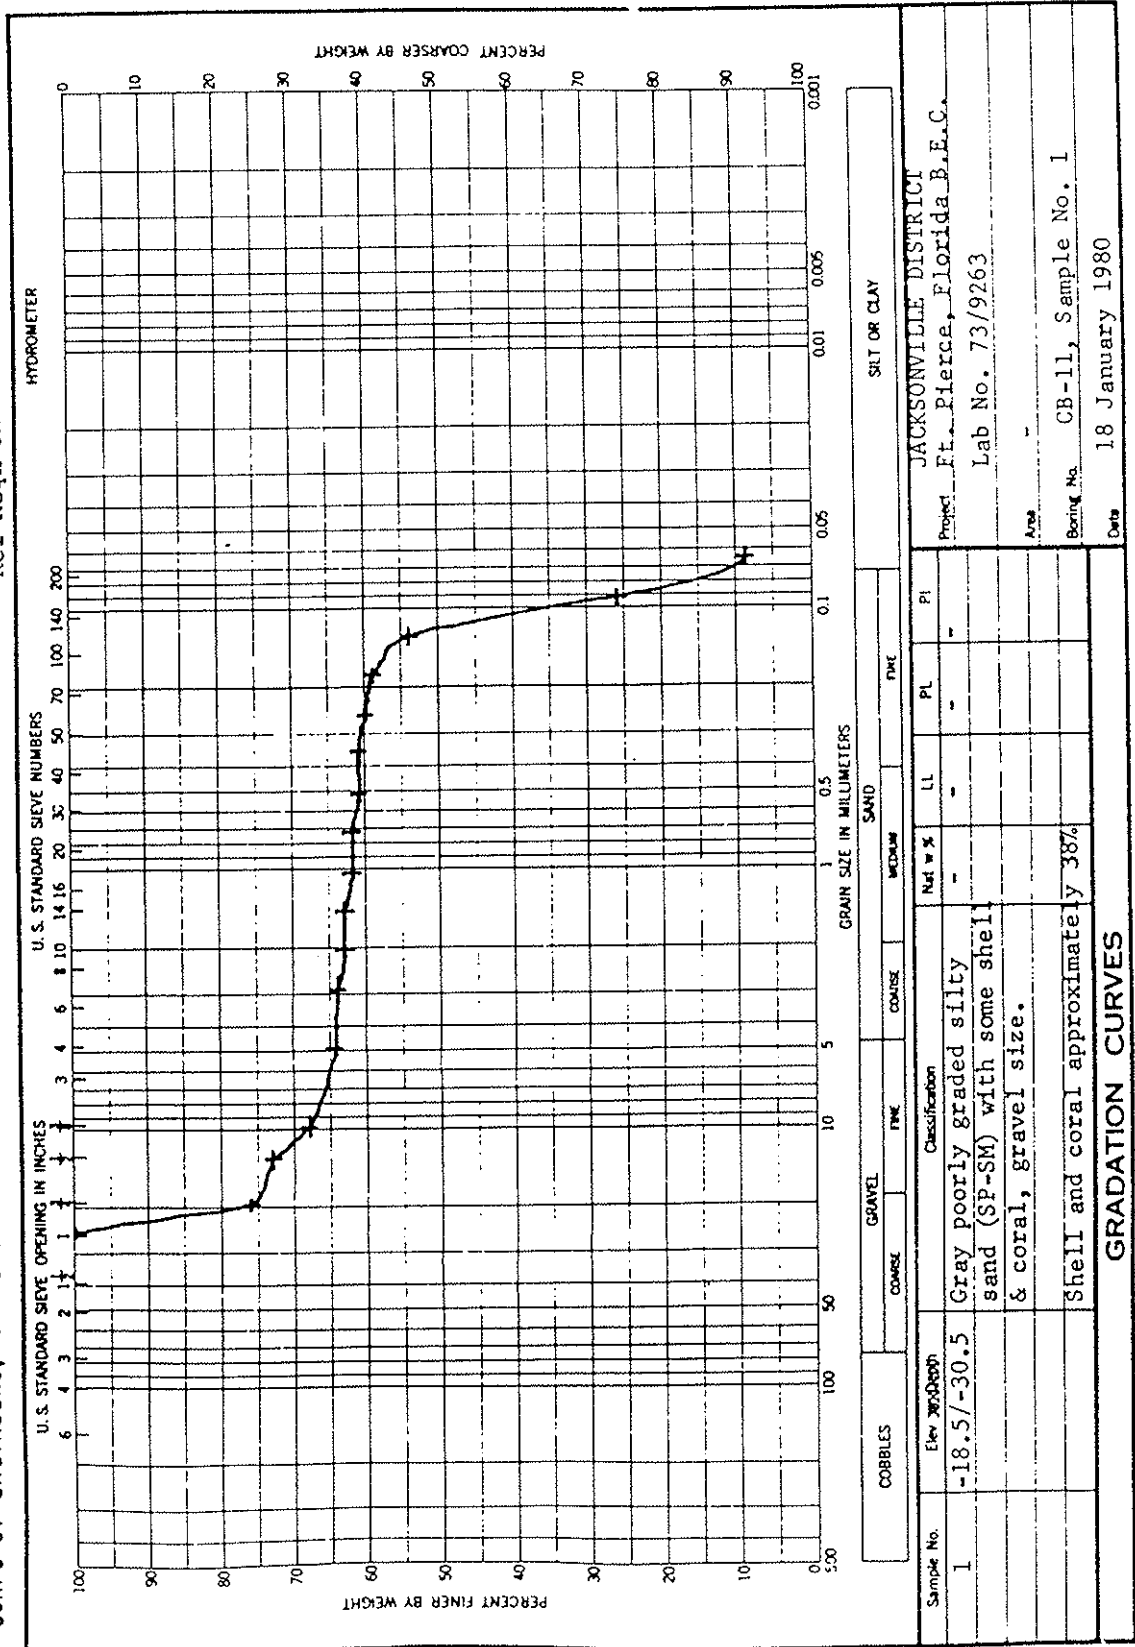

DEPARTMENT OF THE ARMY, SOUTH ATLANTIC DIVISION LABORATORY
CORPS OF ENGINEERS, 611 SOUTH COBB DRIVE, MARIETTA, GA. 30061

WORK ORDER NO. 2152
Req. No. 08-123-ENG-80-0071
Ref Regn G 80-56

