


DEPARTMENT OF THE ARMY, SOUTH ATLANTIC DIVISION LABORATORY
CORPS OF ENGINEERS, 611 SOUTH COBB DRIVE, MARIETTA, GA. 30061

WORK ORDER NO. 0789
Req. No. 08-123-ENG-190-77
Ref. Reqn FM-77-148

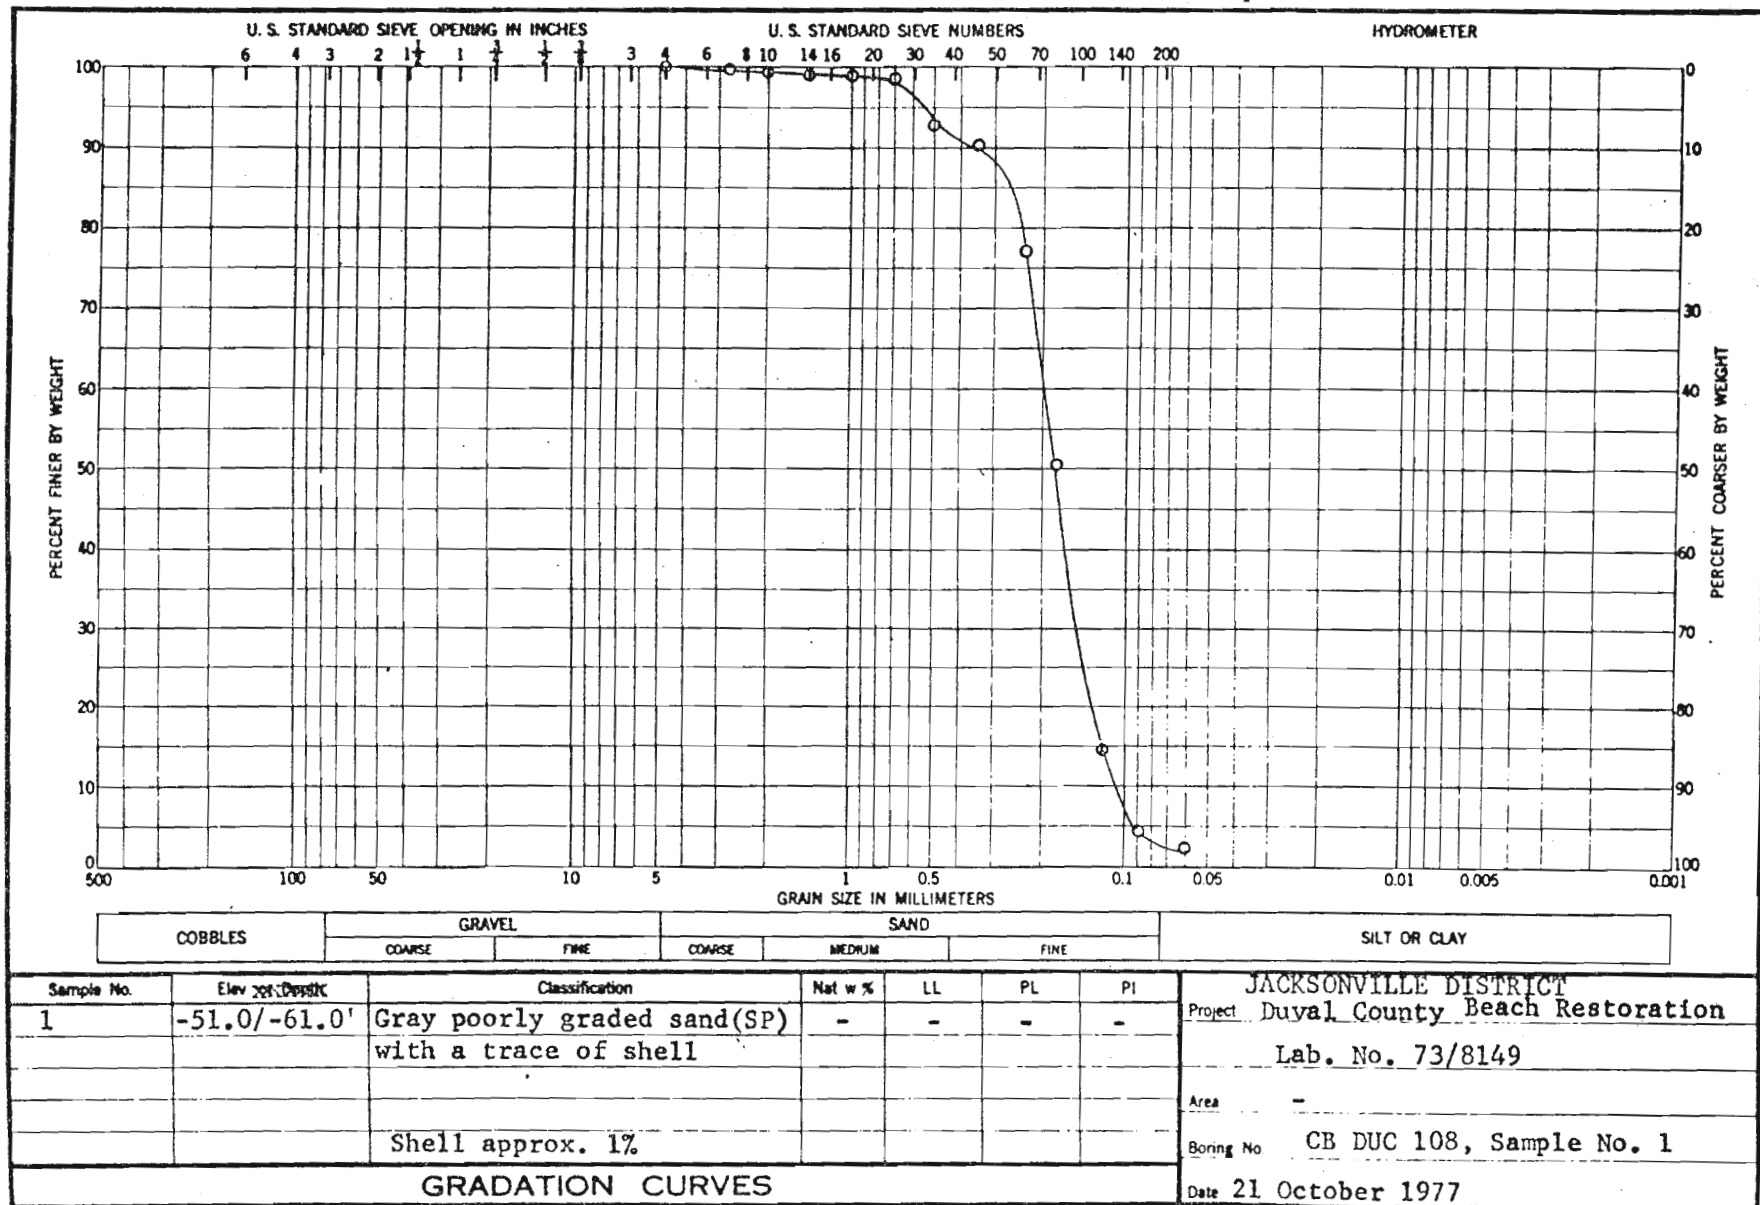

ENG FORM 2087
MAY 63

Plate # 109